
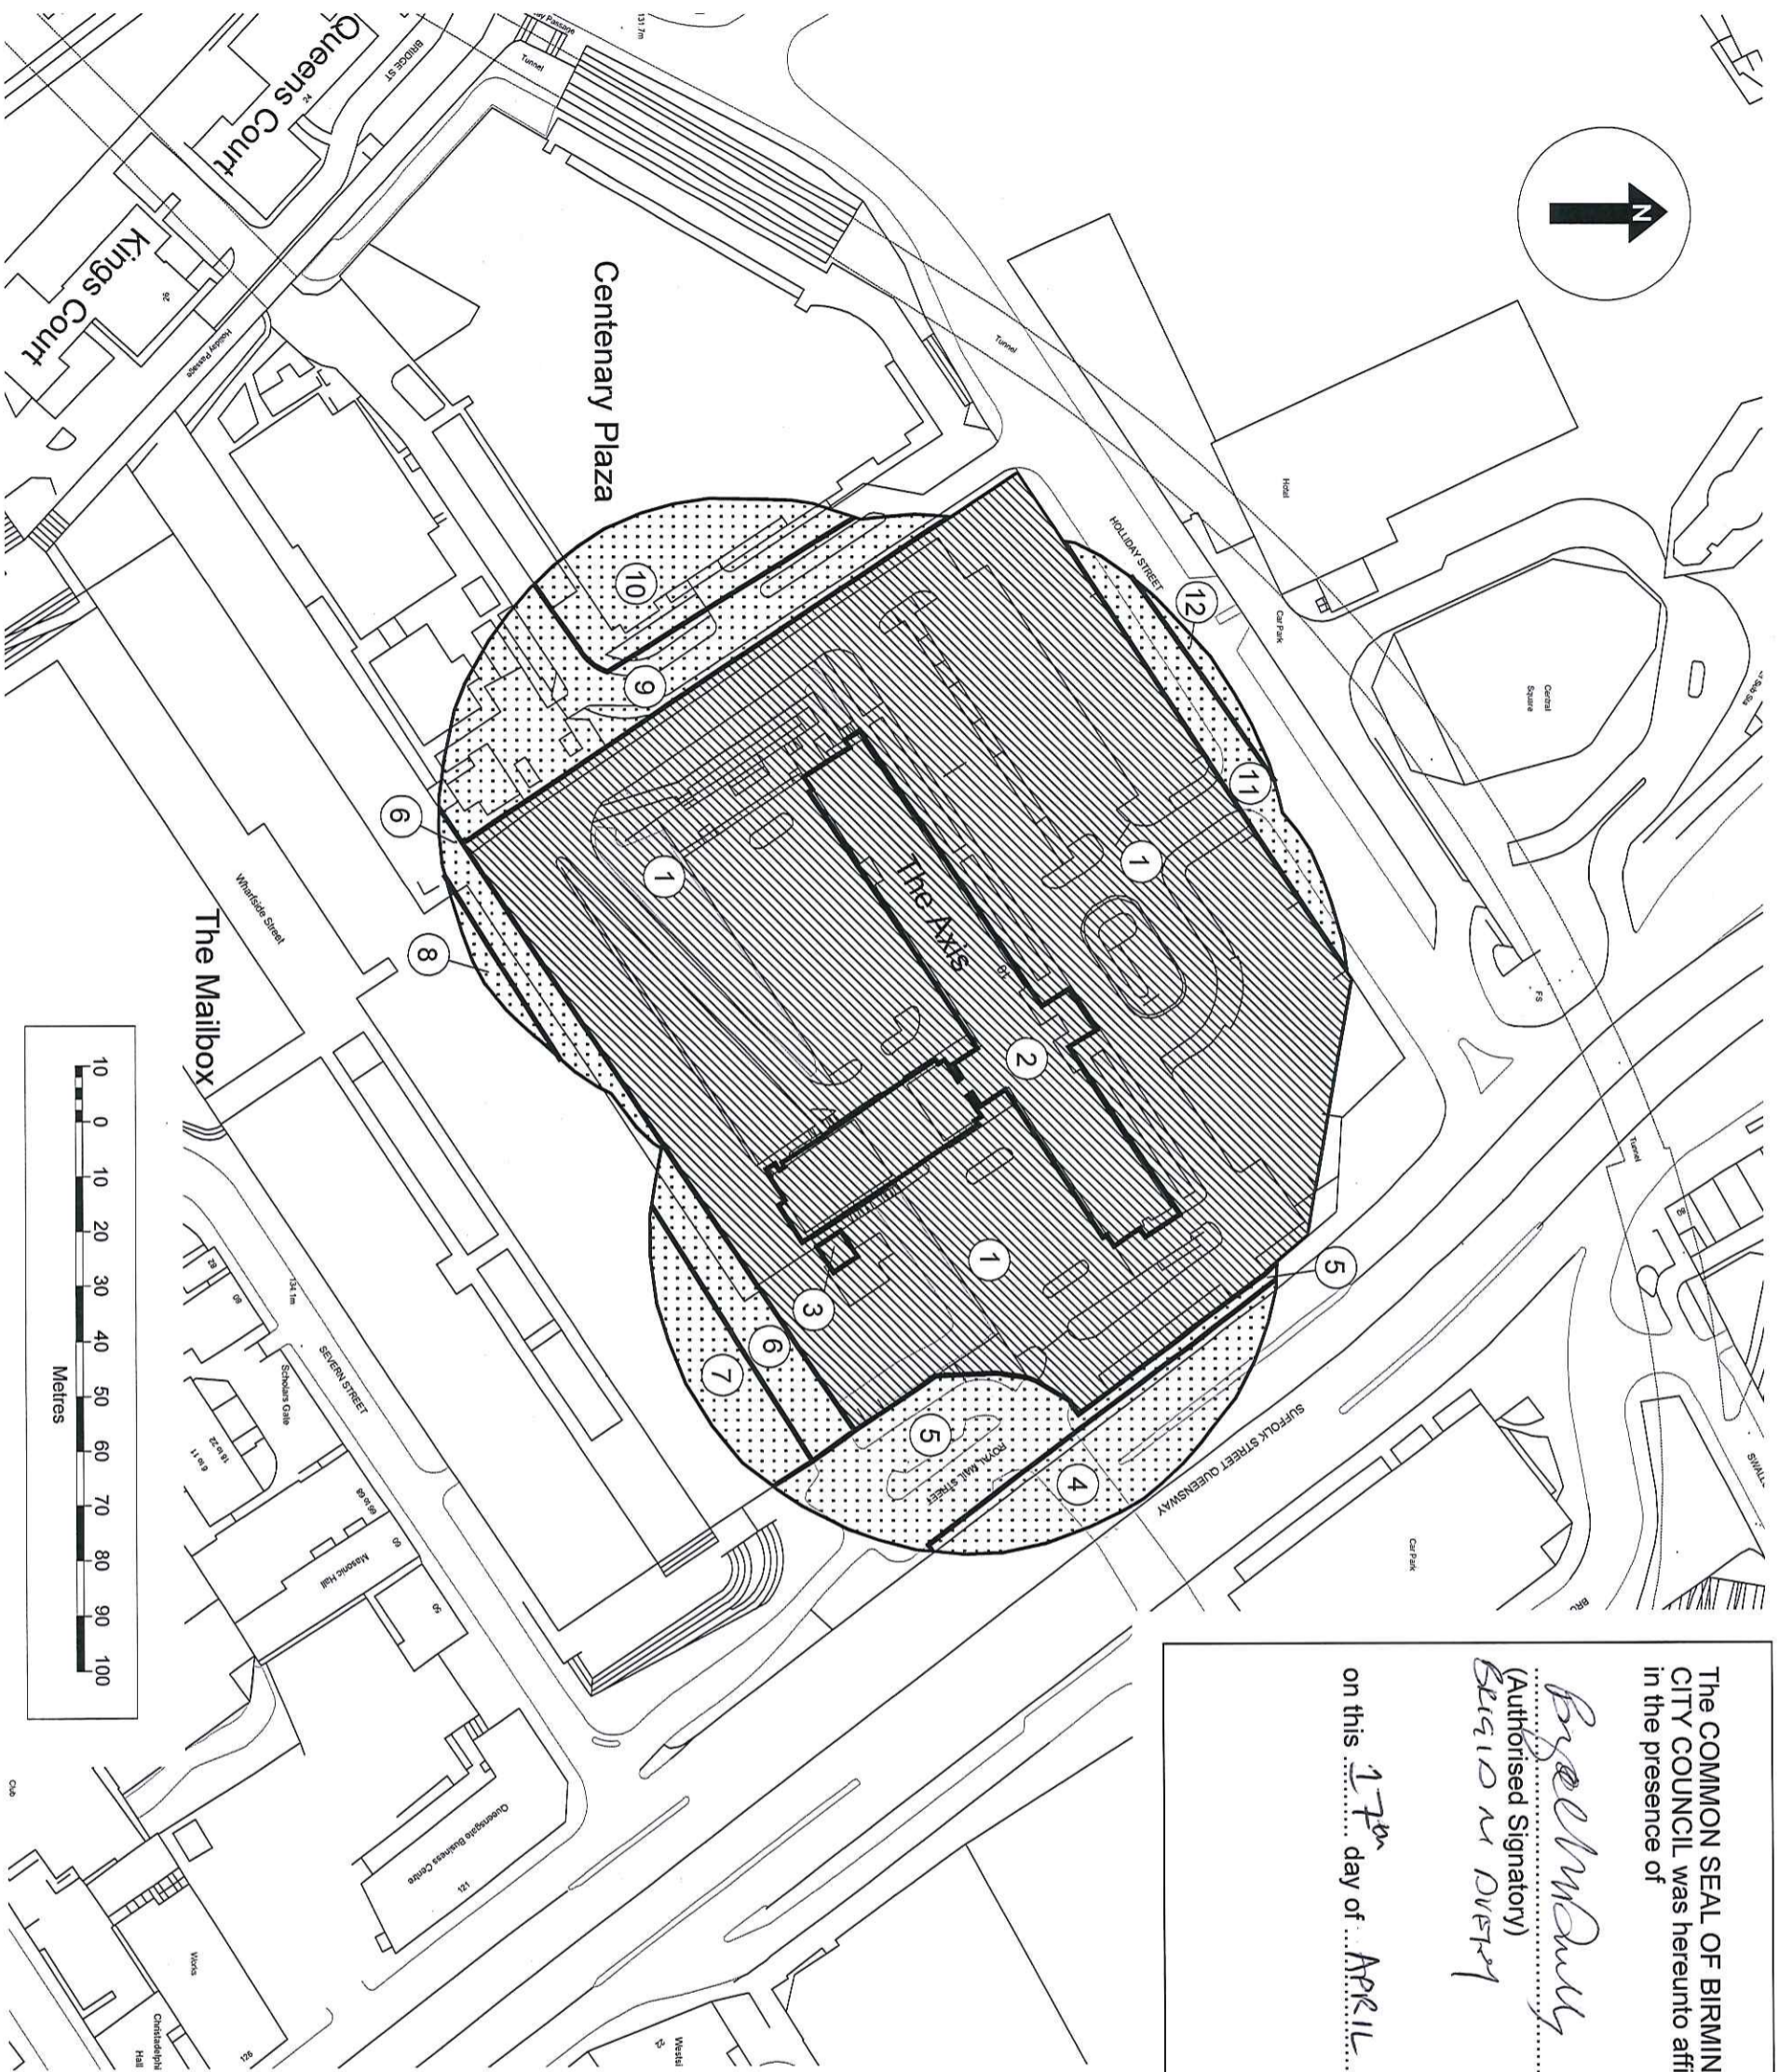


Map referred to in the Birmingham City Council (The Axis Building, Holliday Street, City Centre) Compulsory Purchase Order 2018

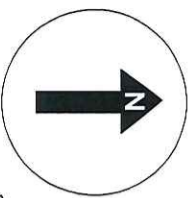

The COMMON SEAL OF BIRMINGHAM CITY COUNCIL was herunto affixed in the presence of

Byeal Mundy
(Authorised Signatory)
SEBIDON DISTRY

on this 1st day of APRIL 2018



Produced by: TerraQuest Solutions Limited
Quayside Tower
252-260 Broad Street
Birmingham
B1 2HF
www.terraquest.co.uk
0121 234 1300

© Crown copyright. All rights reserved. 2017
Licence number 0100042/06

Ver	Date	Comments	Drm	Chk	App

Key plan:
The numbers on the plan correspond to CPO plots

- Land to be acquired
- New rights to be created for crane oversailing

Delivered to: Birmingham City Council
The Council House
Victoria Square
Birmingham
B1 1BB

Business Unit:		Status:		Final	
Land Acquisition					
Approved By	Approved Date	Checked By	Checked Date	Drawn By	Date Drawn
SAN	11/04/2018	SAN	11/04/2018	PML	11/04/2018

Title:
Map referred to in the
Birmingham City Council
(The Axis Building, Holliday Street, City Centre)
Compulsory Purchase Order 2018

Date of Issue:	Project Code:	Scale:
11/04/2018	1726-7810	1:1,250@A3
Drawing Reference:	Version:	
1726-7810/000106	2.0	