


Map referred to in the Birmingham City Council (The Axis Building, Holliday Street, City Centre) Compulsory Purchase Order 2018

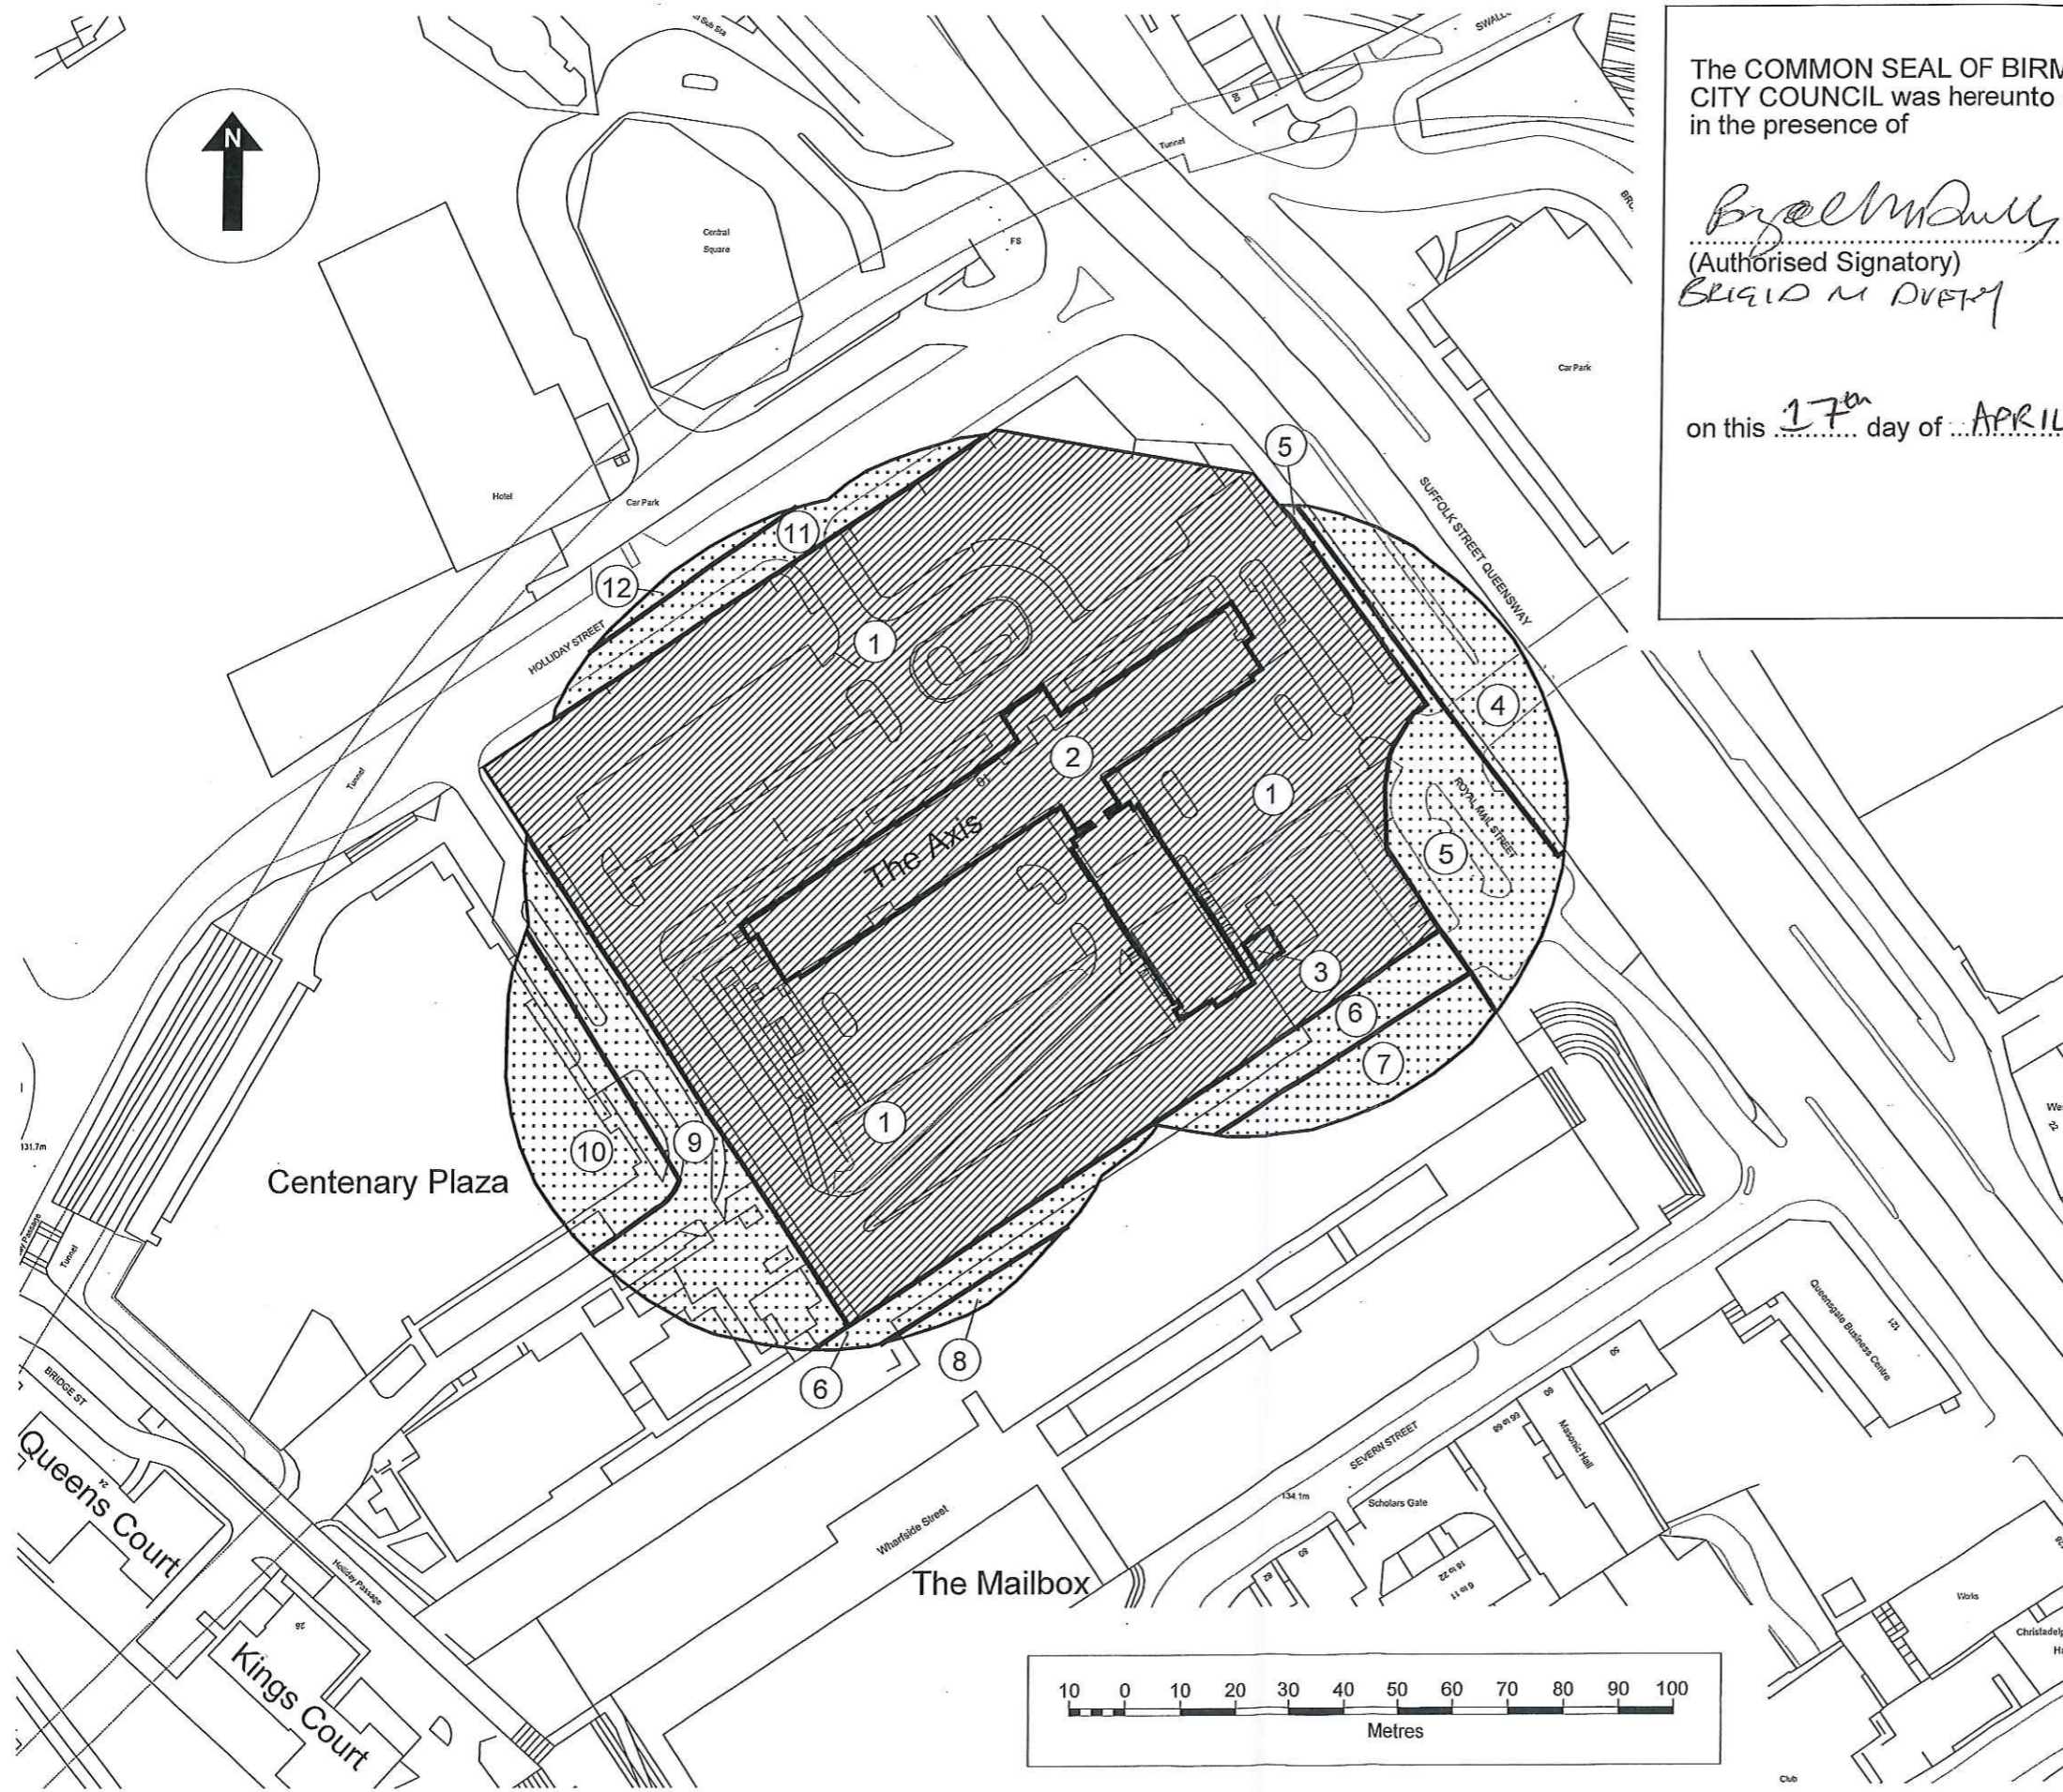

The COMMON SEAL OF BIRMINGHAM CITY COUNCIL was hereunto affixed in the presence of

Belinda Dyer
 (Authorised Signatory)
 BELINDA DYER

on this 17th day of APRIL 2018



Produced by: TerraQuest Solutions Limited
 Quayside Tower
 252-260 Broad Street
 Birmingham
 B1 2HF
 www.terraquest.co.uk
 0121 234 1300

© Crown copyright, All rights reserved. 2017
 Licence number 0100042766

Ver	Date	Comments	Dm	Chk	App

Key plan:
 The numbers on the plan correspond to CPO plots
 Land to be acquired
 New rights to be created for crane oversailing

Delivered to: Birmingham City Council
 The Council House
 Victoria Square
 Birmingham
 B1 1BB

Business Unit: Land Acquisition		Status: Final			
Approved By SAN	Approved Date 11/04/2018	Checked By SAN	Checked Date 11/04/2018	Drawn By PML	Date Drawn 11/04/2018

Title:
 Map referred to in the
 Birmingham City Council
 (The Axis Building, Holliday Street, City Centre)
 Compulsory Purchase Order 2018

Date of Issue: 11/04/2018	Project Code: 1726-7810	Scale: 1:1,250@A3
Drawing Reference: 1726-7810/000106		Version: 2.0